


ARCHI HUB
RAMY MOUSTAFA

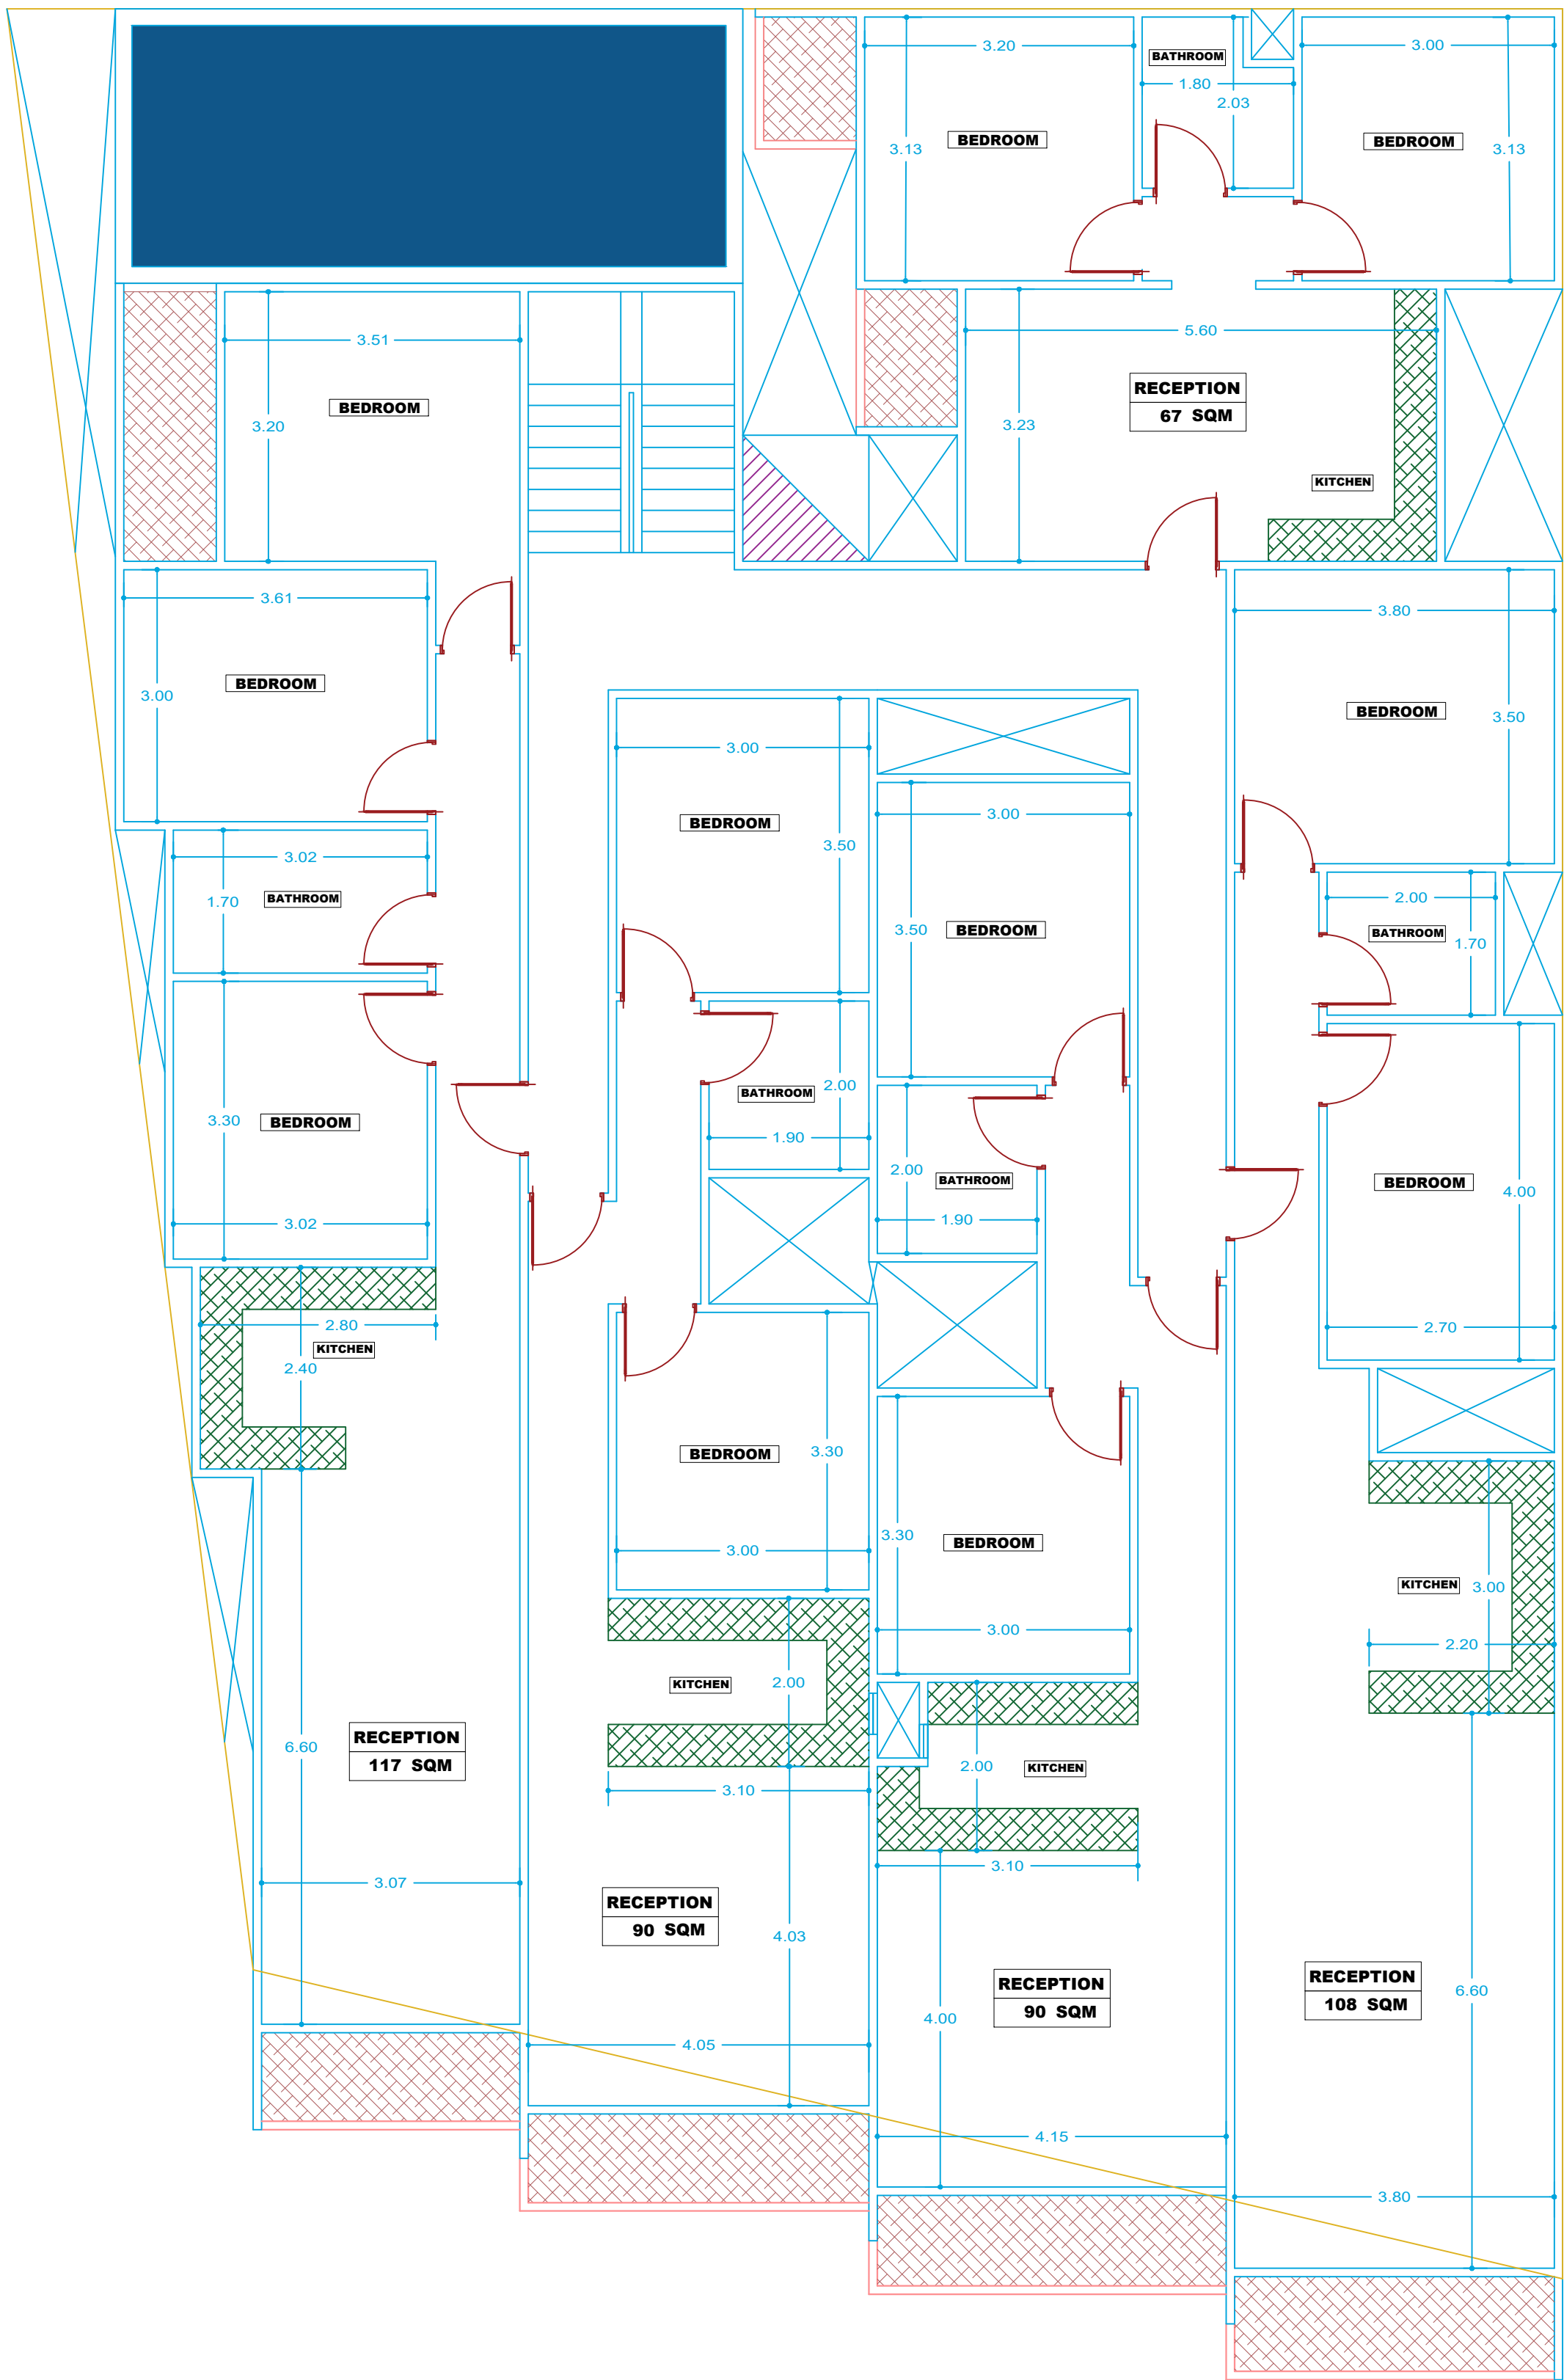

PROJECT NAME :- AHYAA STAR TOTAL AREA 472 SQM

CLIENT NAME :- ENG KIROLLOS BARAKAT

SHEET NAME :- ground floor slab rft

SCALE UNIT :- 1 M

